
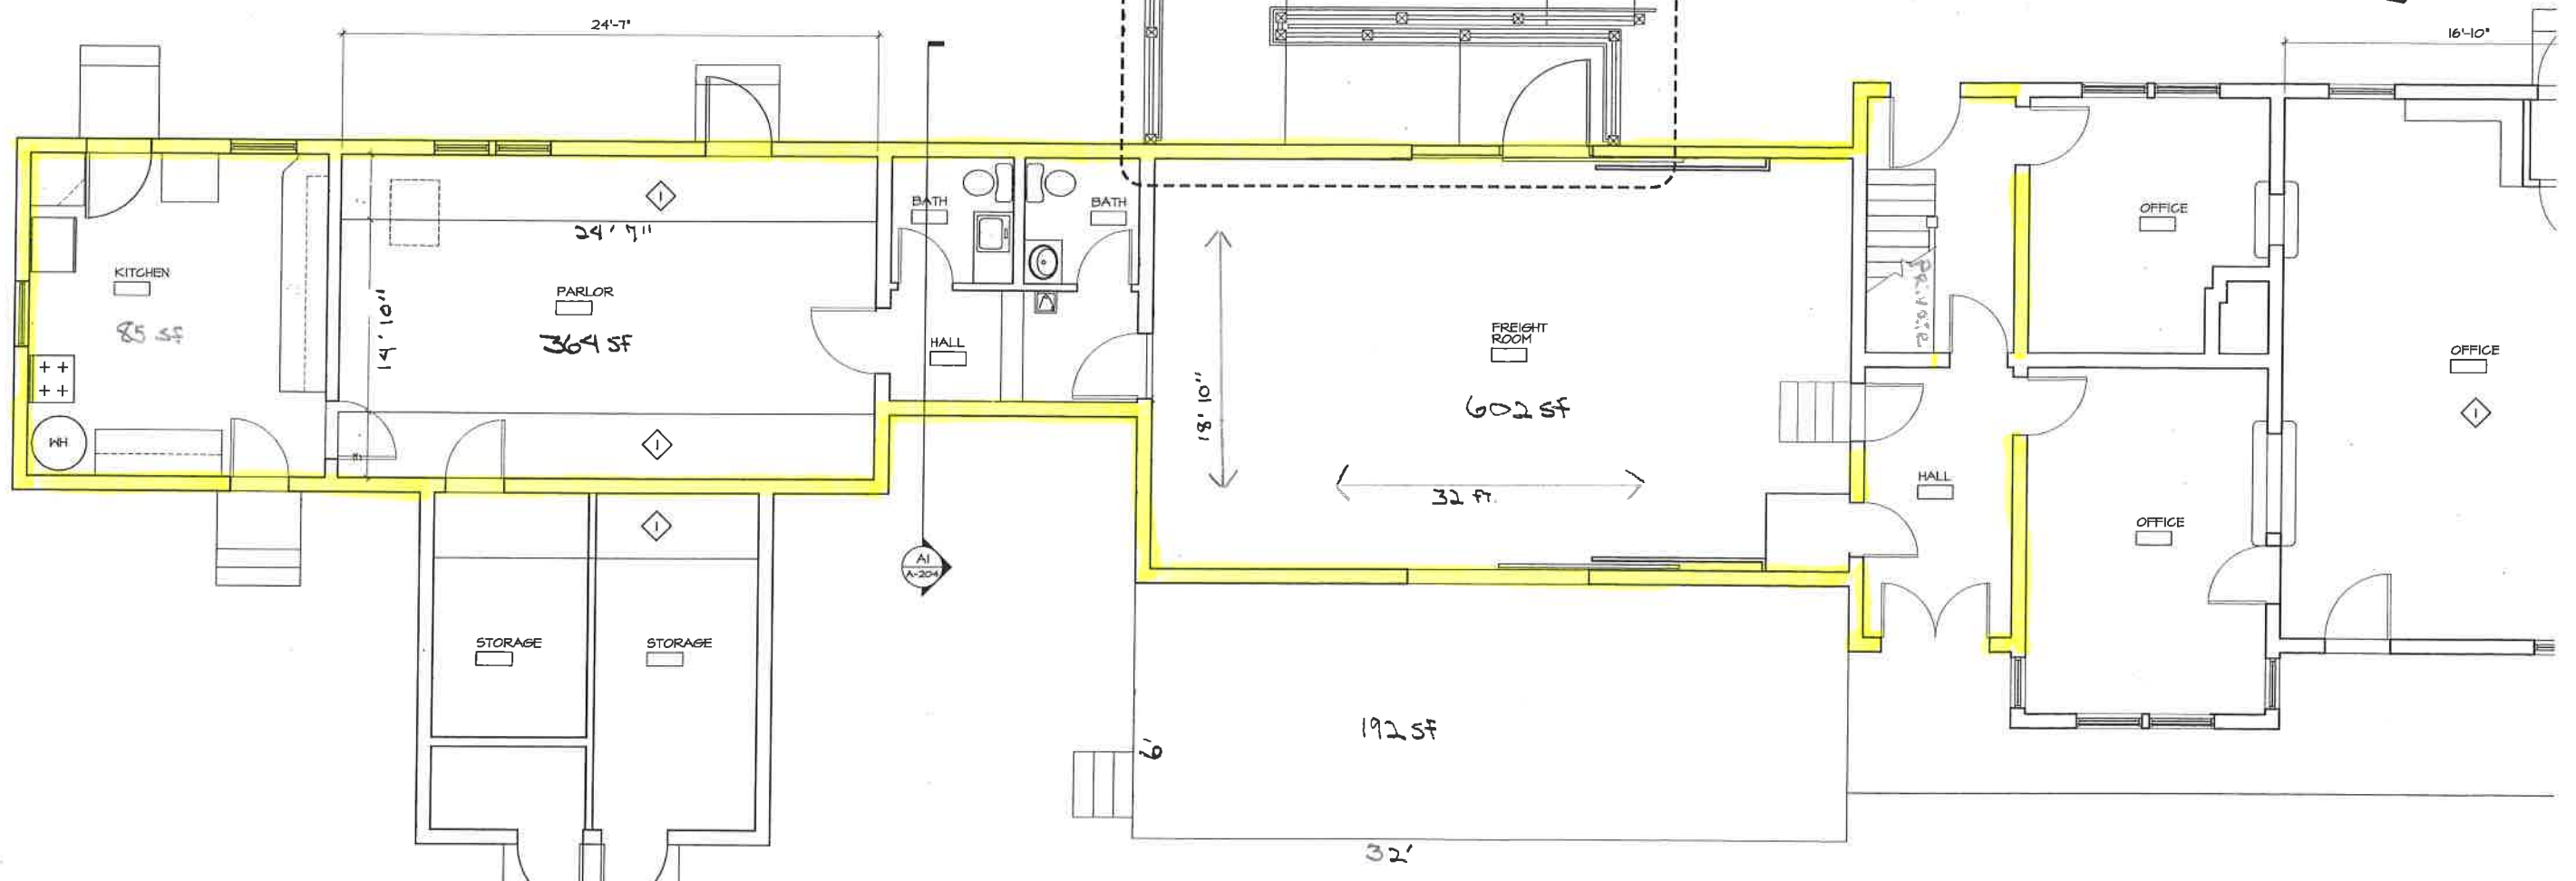



Parking Lot

A1
A-501

C1
A-501

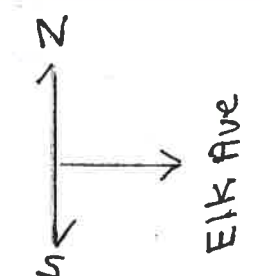

A1 FIRST FLOOR PLAN
SCALE: 1/4"=1'-0"

 

1 2 3 4 5